


WATTLE STREET RISER

NORTH RISER

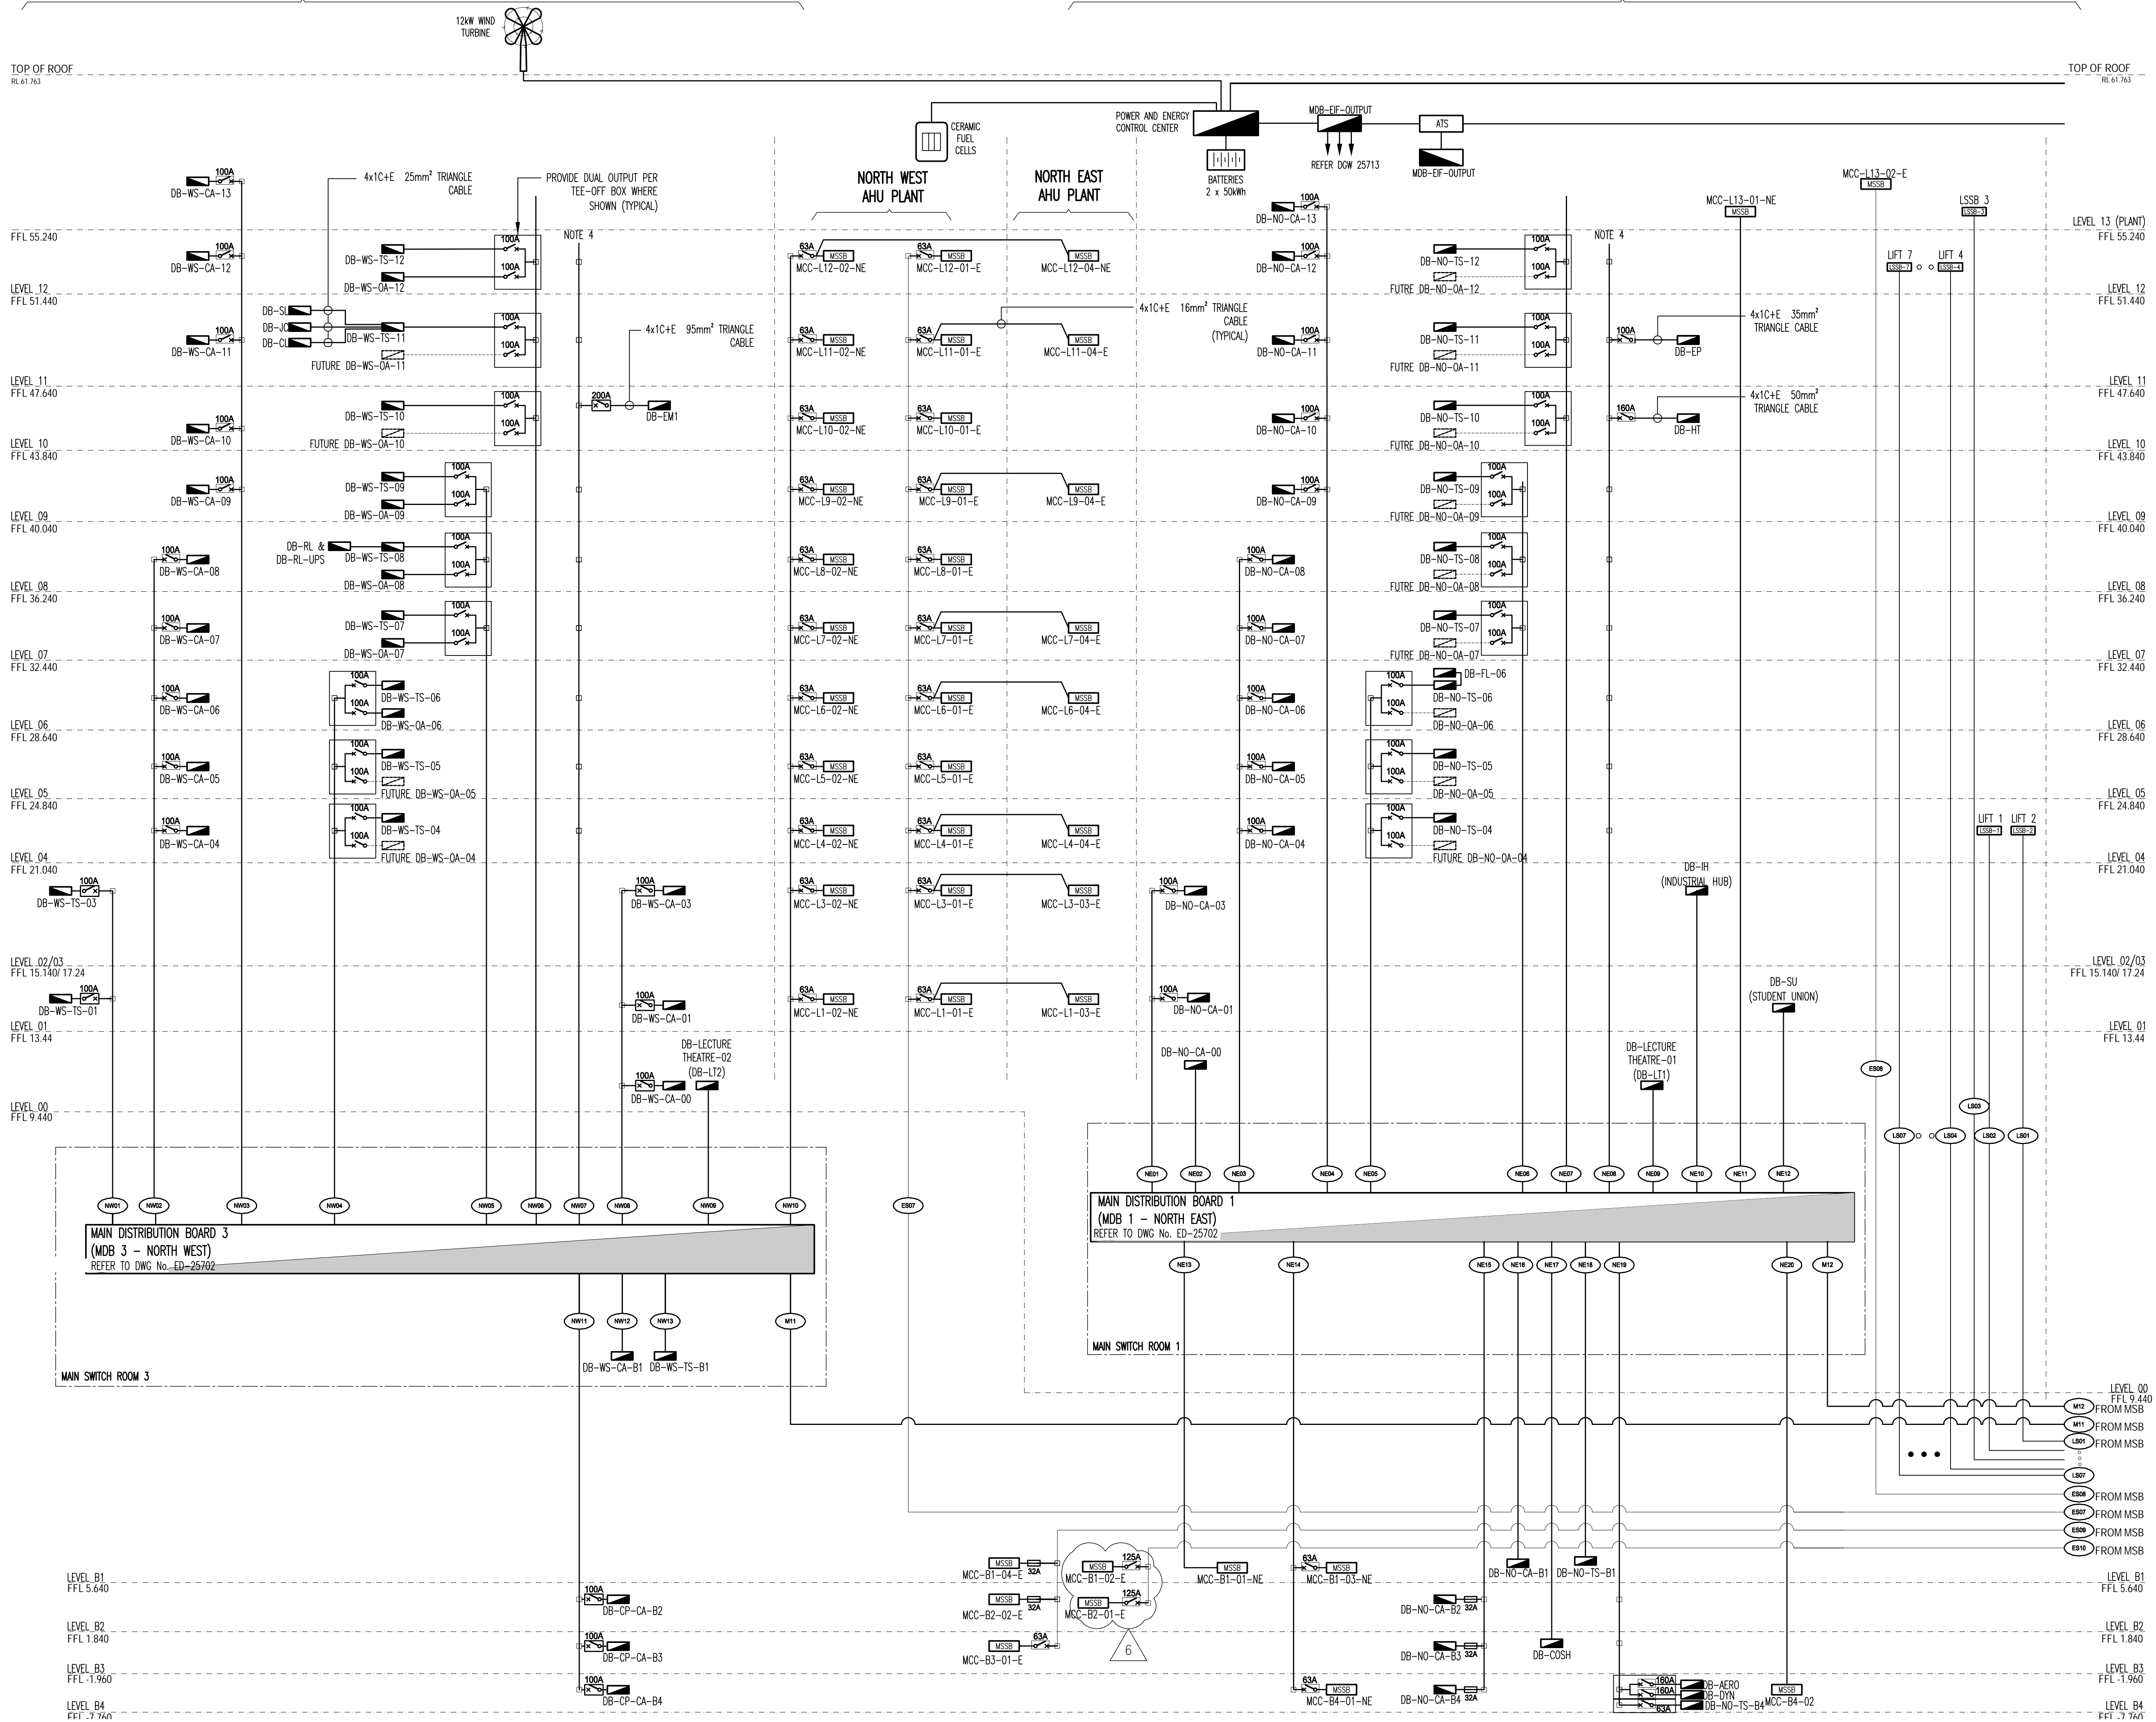

NOTES:

1. PROVIDE CIRCUIT BREAKER CO-ORDINATION AND FAULT/LOAD DISCRIMINATION REPORT WITH SHOP DRAWINGS FOR REVIEW. SHOP DRAWINGS WILL NOT BE REVIEWED UNTIL THE REPORT IS SUBMITTED. THE ELECTRICAL CONTRACTOR SHALL BE RESPONSIBLE FOR ANY DELAY IN COMPLYING WITH THIS REQUIREMENT.
2. THE ELECTRICAL CONTRACTOR MUST VERIFY ALL CABLE SIZES TO SUIT FINAL INSTALLATION AND LOADINGS. ALL CABLE SIZES SHALL BE CALCULATED IN ACCORDANCE WITH AS 3008.1 AND DETAILS SUBMITTED TO WATERMAN FOR APPROVAL.
3. THE ELECTRICAL CONTRACTOR SHALL PROVIDE WORK METHOD STATEMENTS TO DEMONSTRATE ANY INTERRUPTION TO SERVICES. THIS WORK MAY REQUIRE OUT OF STANDARD HOURS WORK.
4. RISERS NW07 AND NE08 ARE TO BE FUTURE HIGH DENSITY POWER RISER FOR FUTURE HIGH DENSITY POWER LABS. THE ELECTRICAL CONTRACTOR SHALL ALLOW FOR ADDITIONAL LOOPS ON EACH FLOOR FOR FUTURE TEE-OFF CONNECTIONS.
5. THIS DRAWING IS TO BE READ IN CONJUNCTION WITH DRAWINGS: ED-25700, 25701, 25702, 25703.
6. PROVIDE LINK BOX JUST PRIOR TO CONNECTION TO THE LIFT CONTROLLER TO REDUCE THE CABLE SIZE TO MINIMUM 4x16mm² + FULL SIZE EARTH. TO BE CO-ORDINATED WITH THE LIFT CONTRACTOR.

CONTINUED ON DRAWING 25701

No.	Date	Drawn Chk. Appr.	Revision or reason for issue
1	16.03.12		CONSTRUCTION ISSUE
2	30.03.12		REVISED FOR CONSTRUCTION
3	09.08.12		REVISED FOR CONSTRUCTION
4	28.01.13		REVISED FOR CONSTRUCTION
5	22.04.13		REVISED FOR CONSTRUCTION
6	22.07.13		REVISED FOR CONSTRUCTION

Scale / North Point

Waterman Australia
 Level 4, 10 Help Street, Chatswood NSW 2067 Australia
 Tel +612 9411 9900 Email: cmanager@waterman.com.au
 Fax +612 9415 1717 Internet: www.watermangroup.com

Denton Corker Marshall
 architecture and urban design

Architect
 Denton Corker Marshall Pty Ltd
 49 Exhibition Street Melbourne Victoria 3000
 Telephone 03 9012 3600 Facsimile 03 9012 3601

Project Name
UTS BROADWAY BUILDING
 UNIVERSITY OF TECHNOLOGY, SYDNEY



University of Technology, Sydney
 FACILITIES MANAGEMENT OPERATIONS
 Level 19, Building 1, PO Box 123
 Ultimo NSW 2007
 Ph: 9514-2830 Fax: 9514-4690

Drawing Title
ELECTRICAL OVERVIEW
SINGLE LINE DIAGRAM
SHEET 1 OF 2

Project Number 23193			
Drawn By EK	Checked By TRD	Approved By RN	Date Issued 22.04.13
Drawing Scale NTS		Drawing Status CONSTRUCTION	Sheet A1
UTS Drg File Name CB11_ED		UTS Drg File No 25700	Rev No 6