


UTS Broadway, CB11 BMS Structure

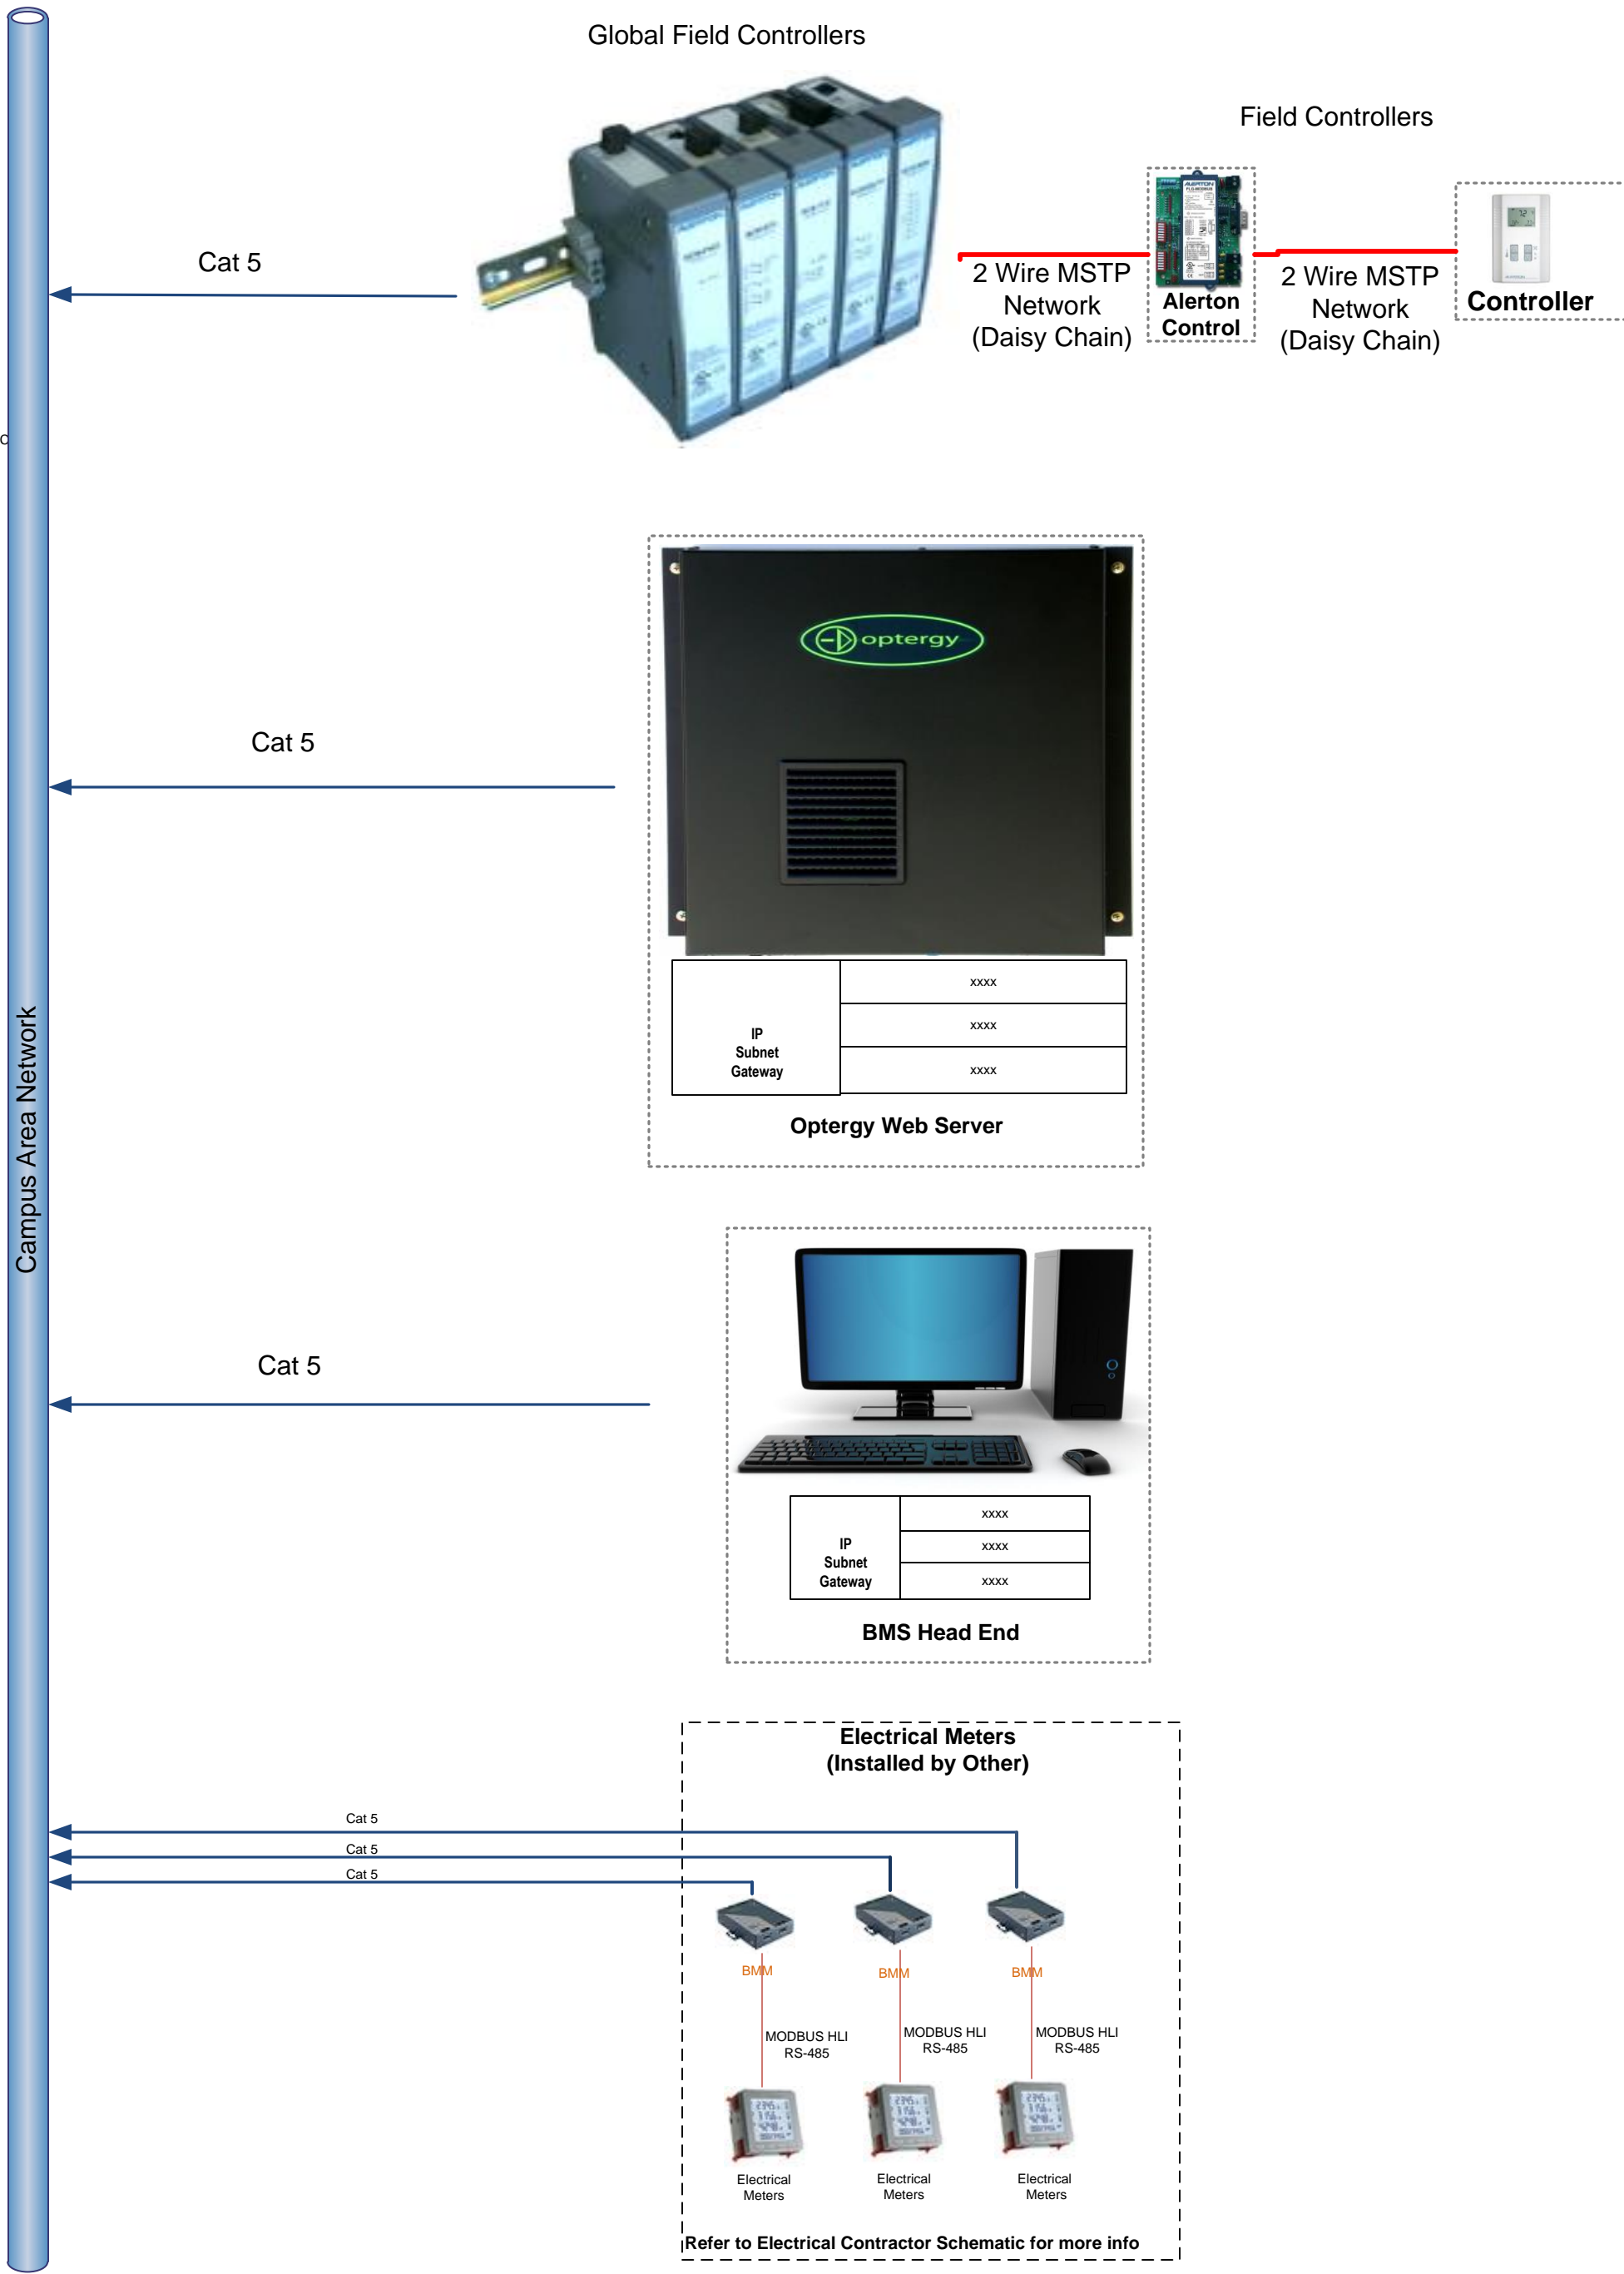

Commissioners Name: _____ Commission Date: _____



PROJECT			
UTS Broadway CB-11			
Sheet No: BMS BACnet	Drawing No: Topology	Drawn By: JS	Checked By:

Rev	Description	Date
A	For Approval	12/01/2011